


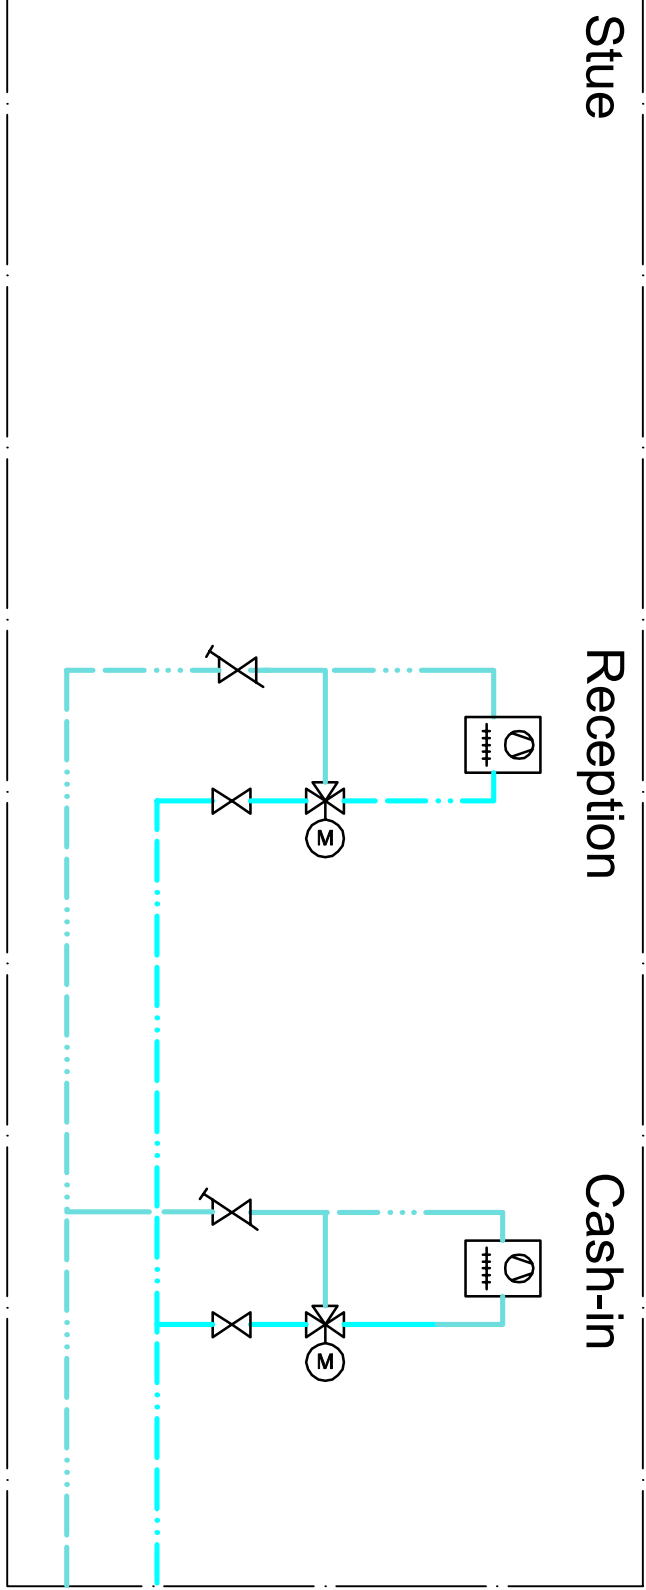
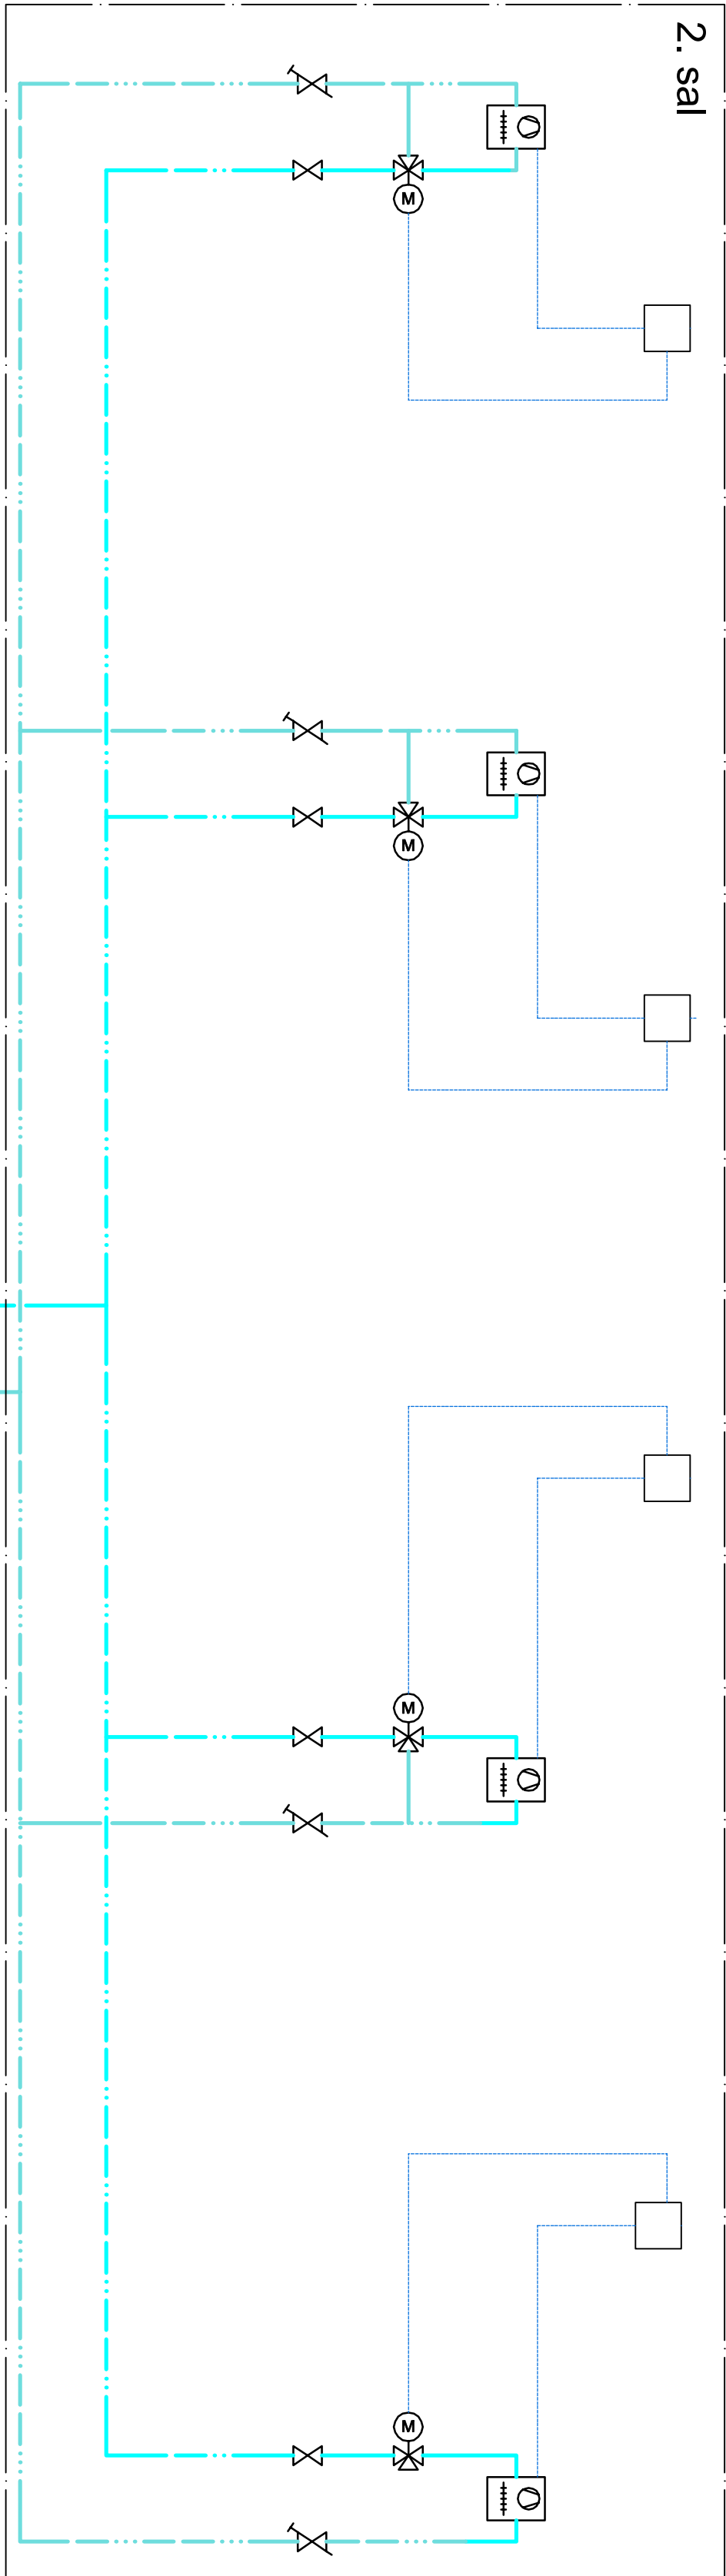
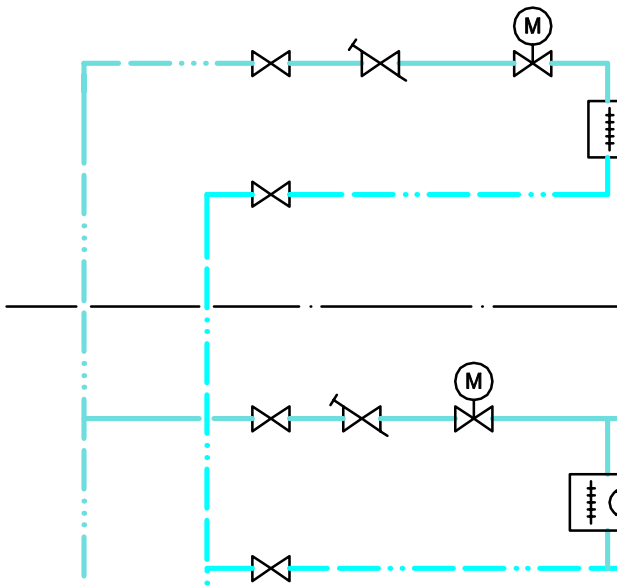
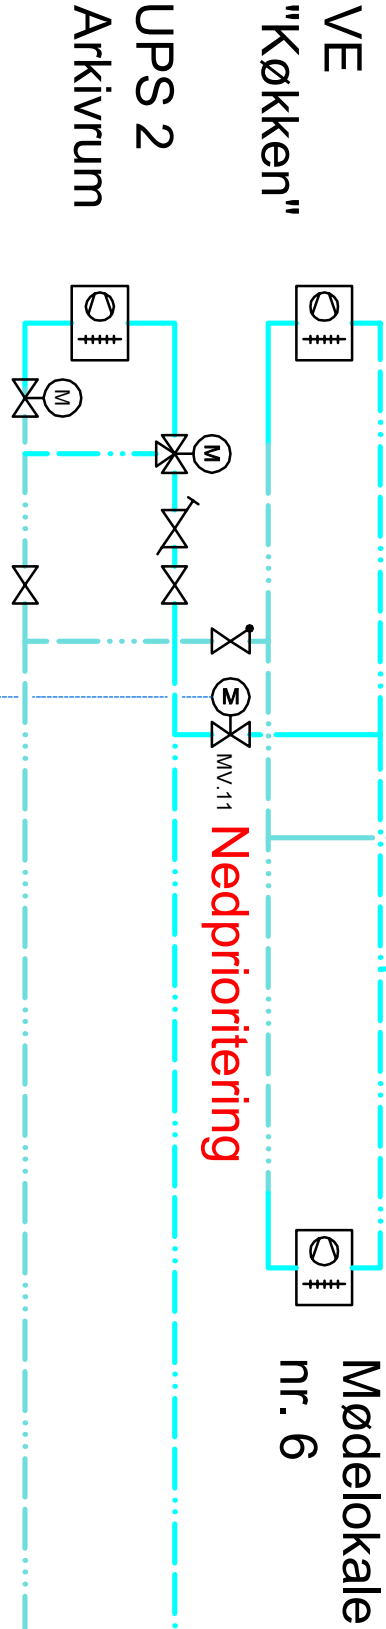
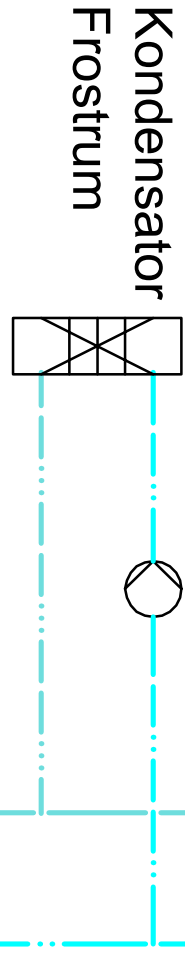
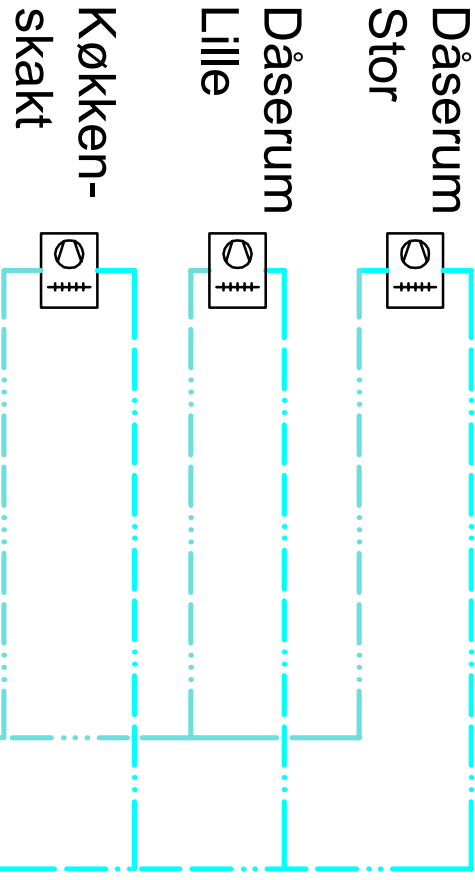
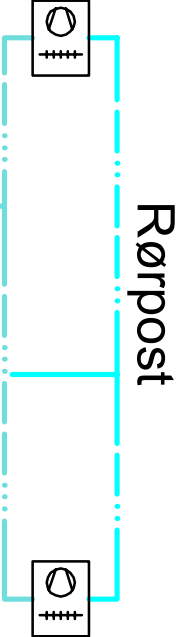


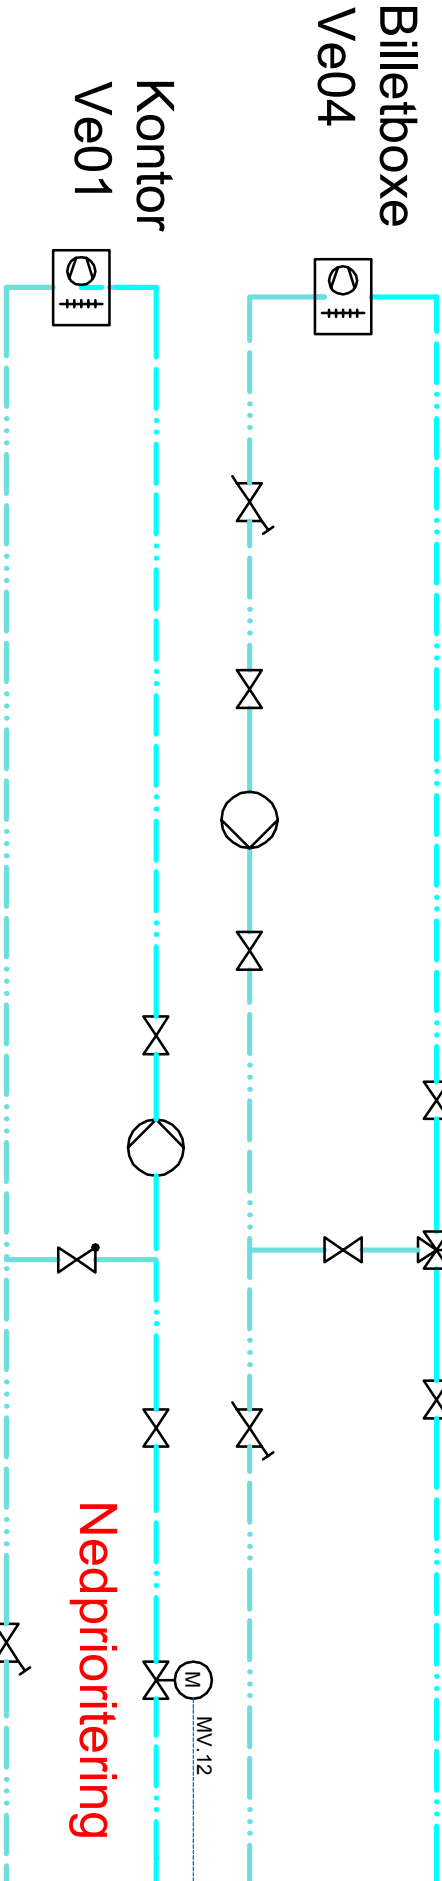


1. sal

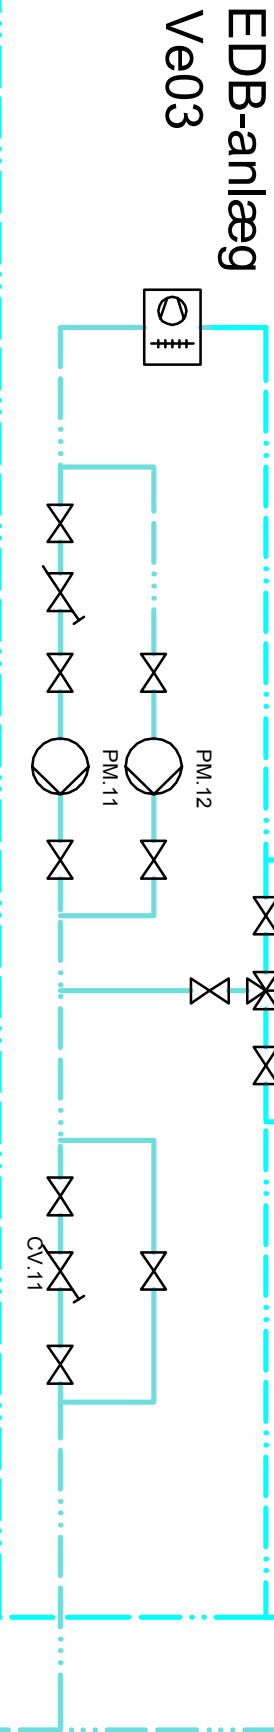

Maskinrum/Maskin teknisk installation (MI)

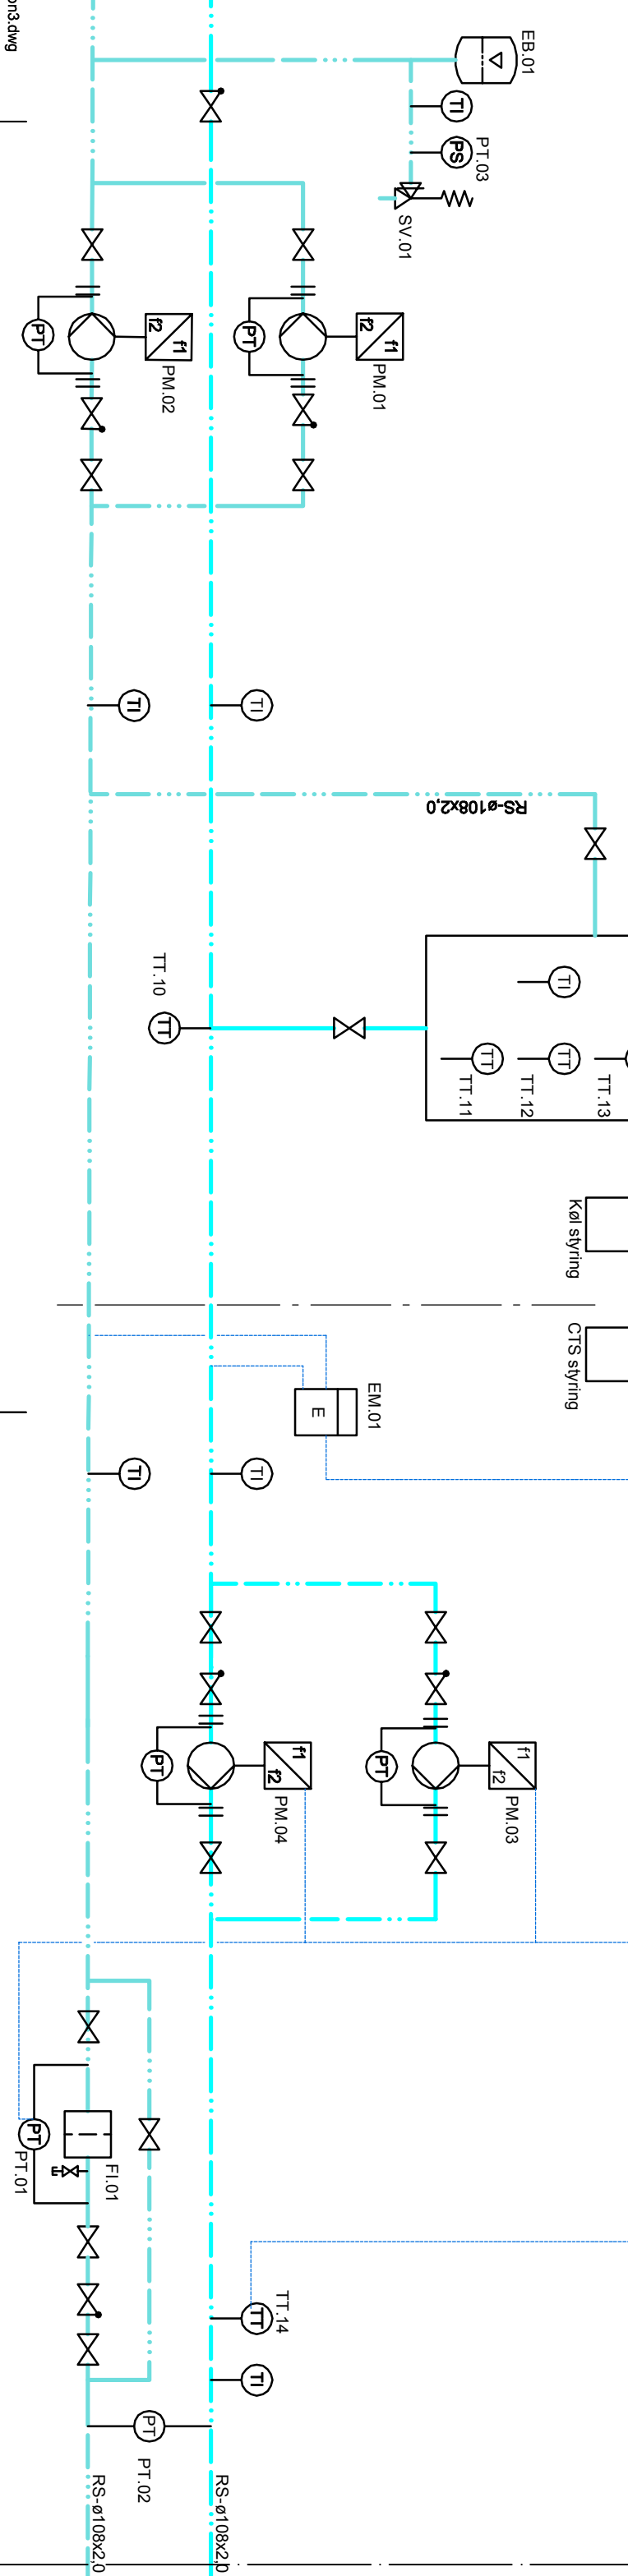

Ventilationsgård (IV)

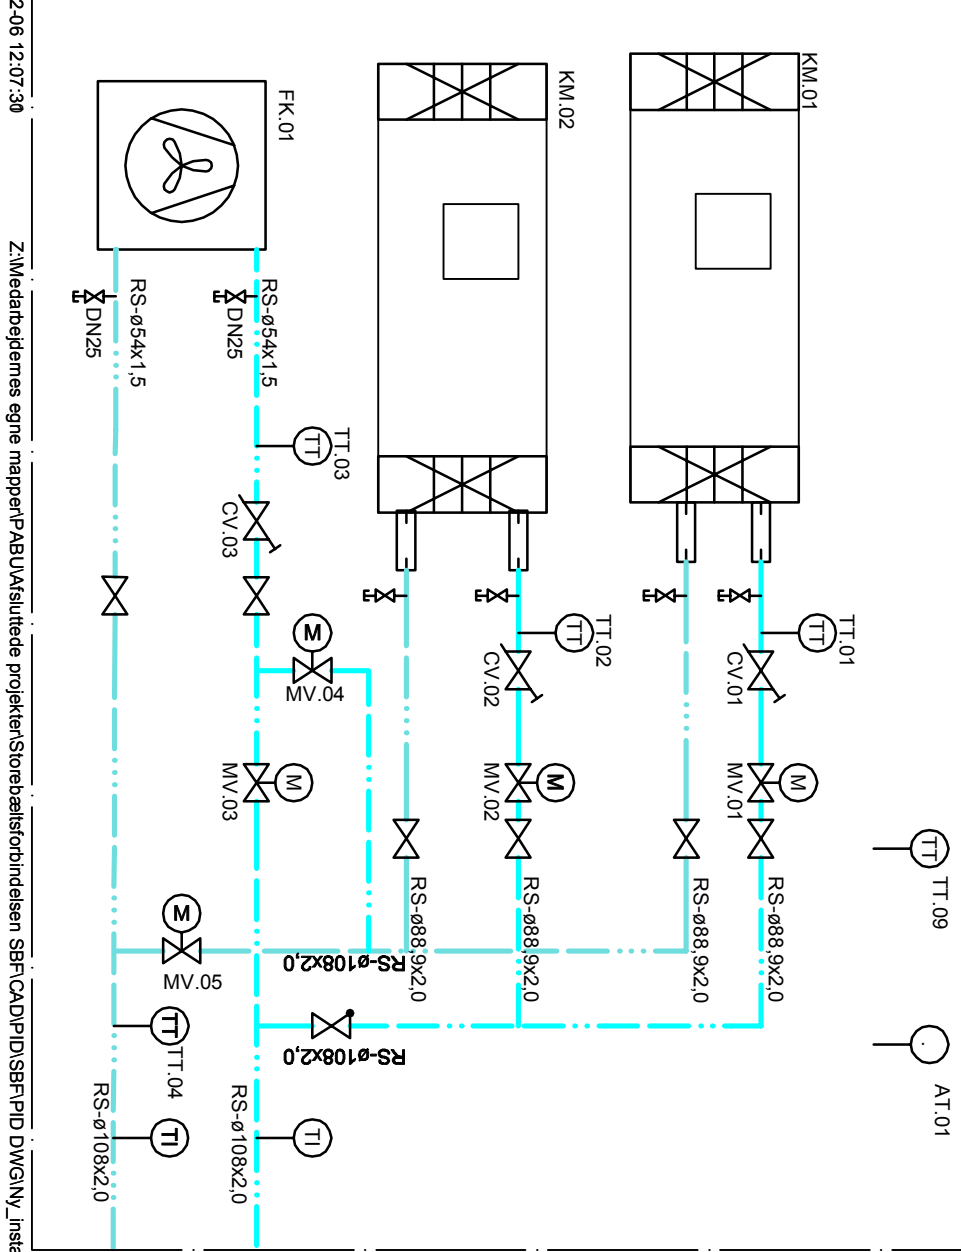

Rev.	Dato	Kons./Tegn.	Kontrol	Godek.
Rev.	2017-01-20			
Projekt nr. 1100023805				
Storebæltstorbinderen				
PID Ny installation				
KA.01				

RAMBOLL

Henningsen, Allan S.
DK-2300 København S
Tlf. +45 33 61 10 00
www.ramboll.dk

Tegning nr. Rev.