


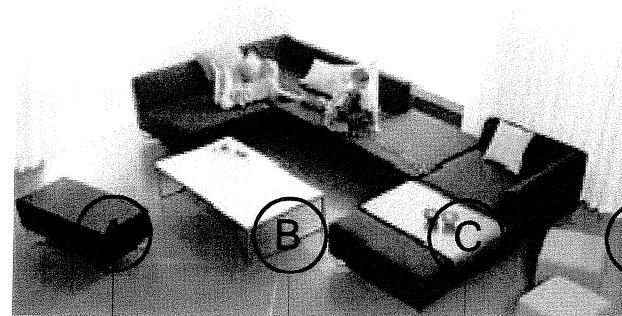


B

C


D

E

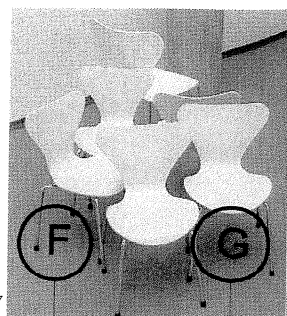

F

G

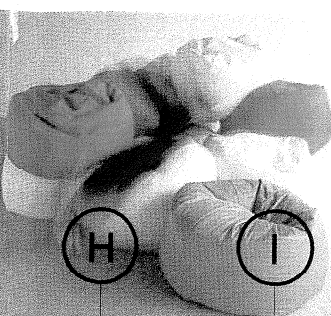

H

I

J

K

L

N

O

BOLIA - ORLANDO
Sofamoduler


FRITZHANSEN, AJ 7
Stole

SOFTLINE, MAGNUM
Sækestole

FAABORG-MIDTFYN
KOMMUNE



TOFTEGÅRDSSKOLEN
I FAABORG

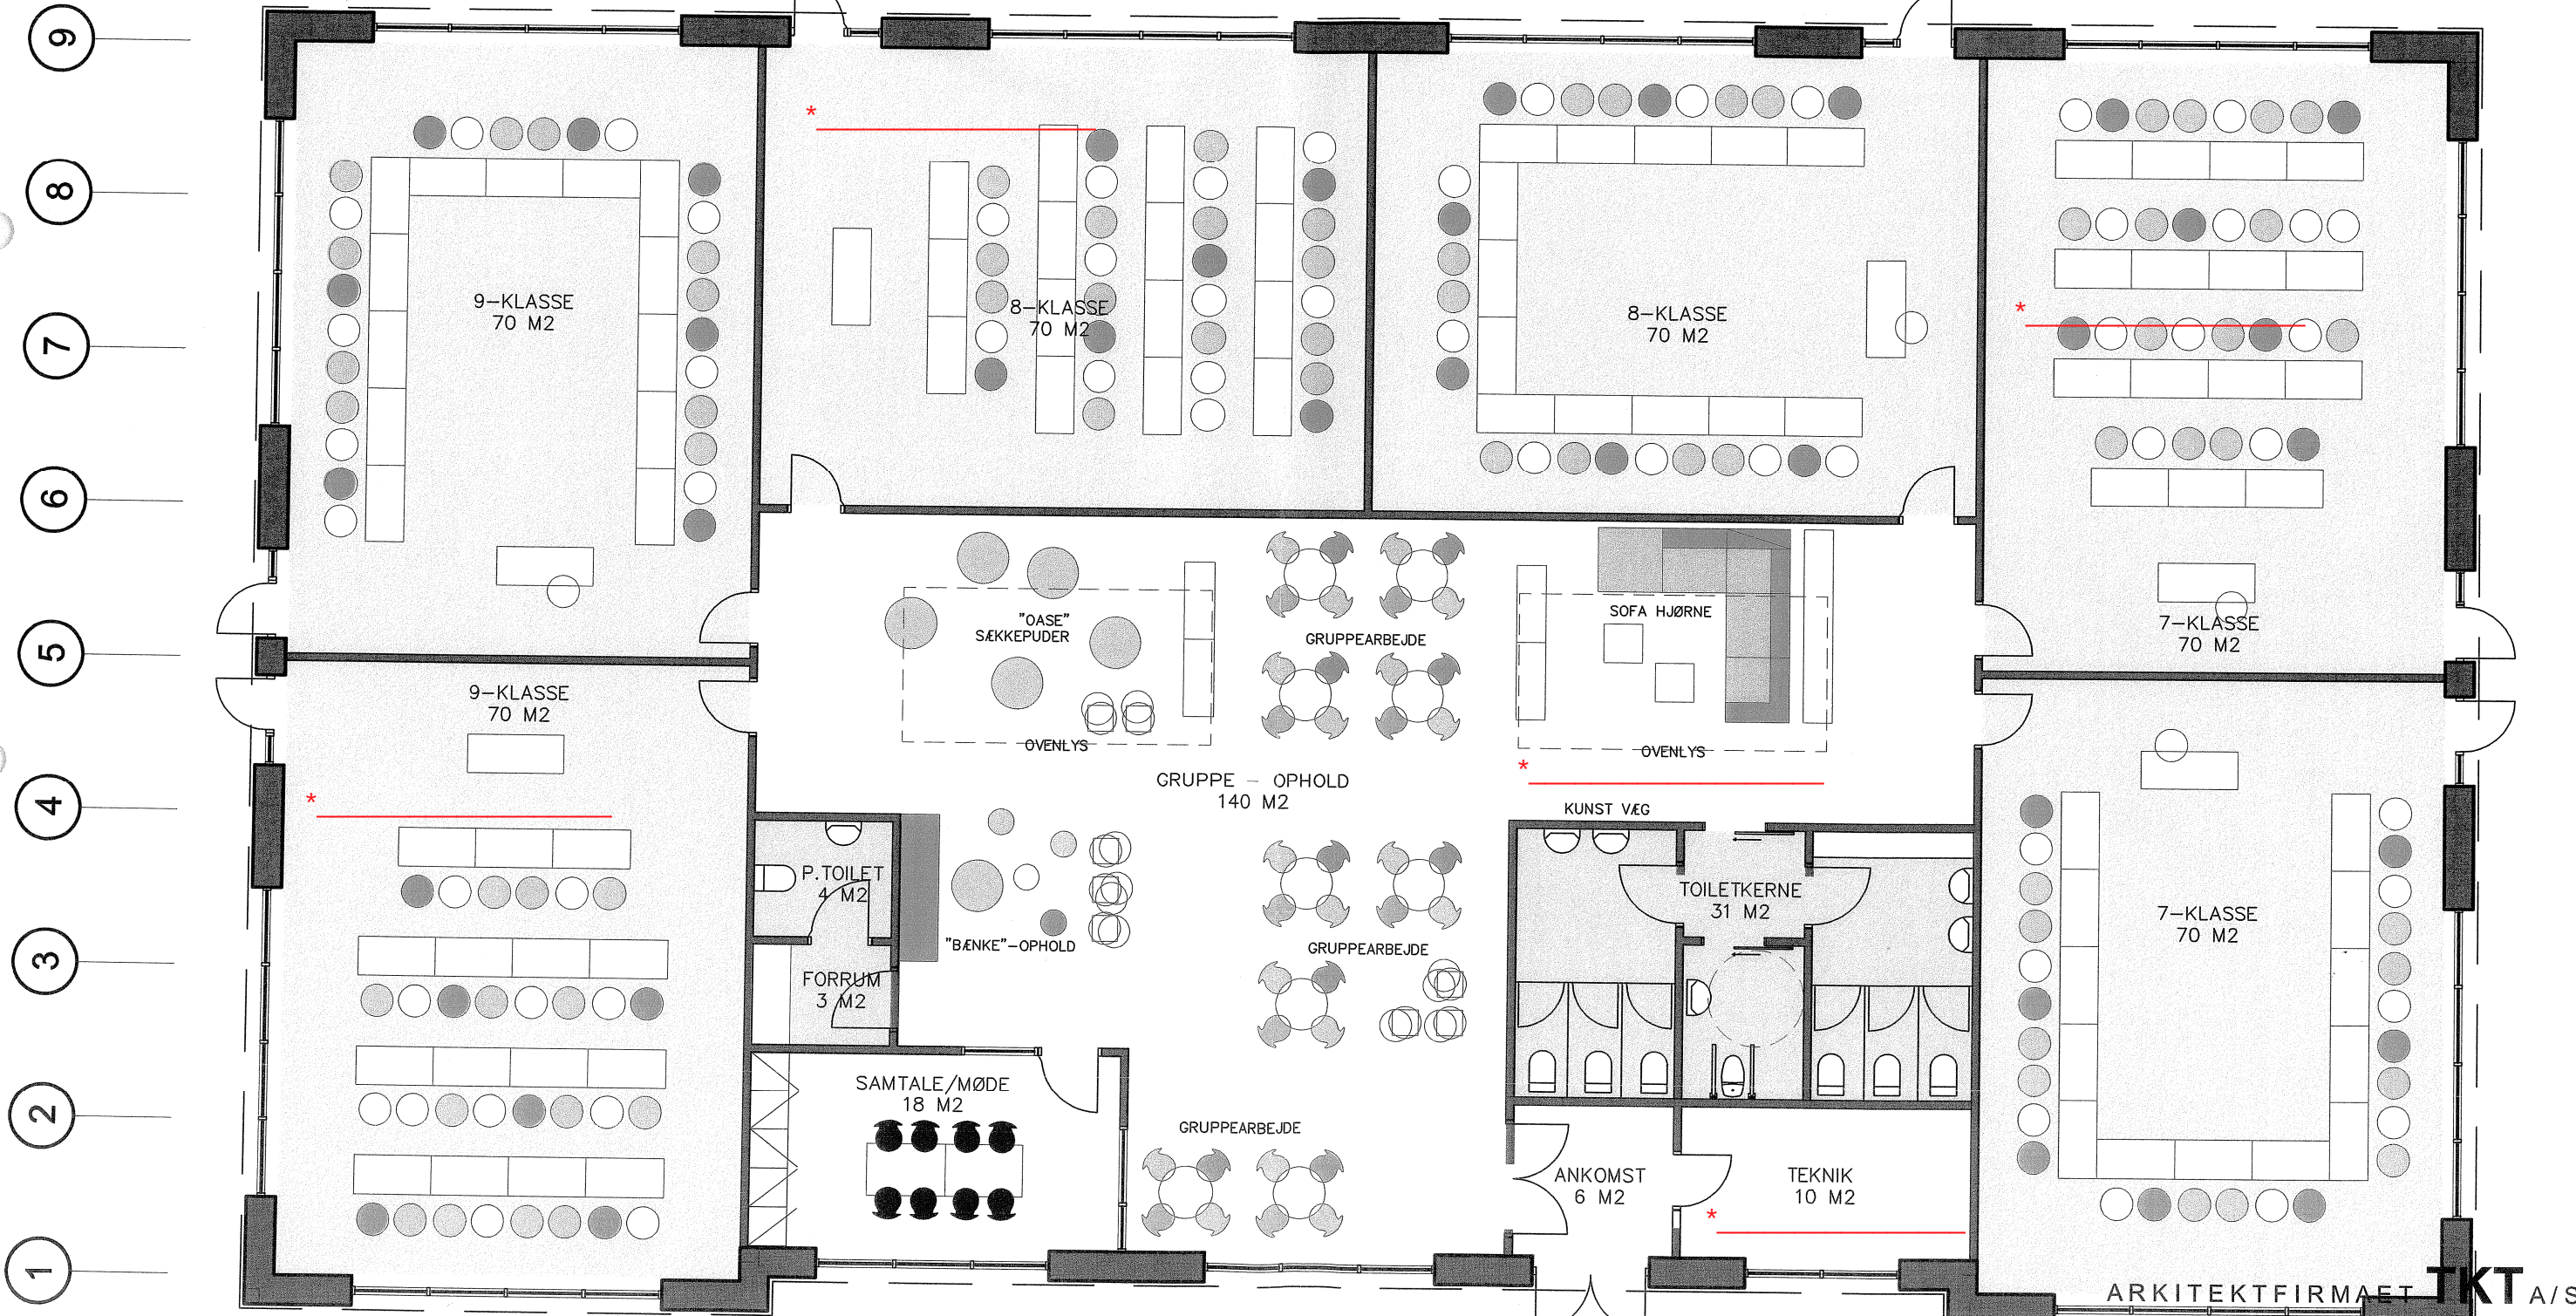

Forslag til ny ombygning d.22.11.10

PLAN CA. 695 M² BRUTTO mål 1:100

ENGLANDSGADE 25, 1
POSTBOKS 40
DK-5100 ODENSE C
www.tkt.dk

ARKITEKTFIRMAET **TKT** A/S

