



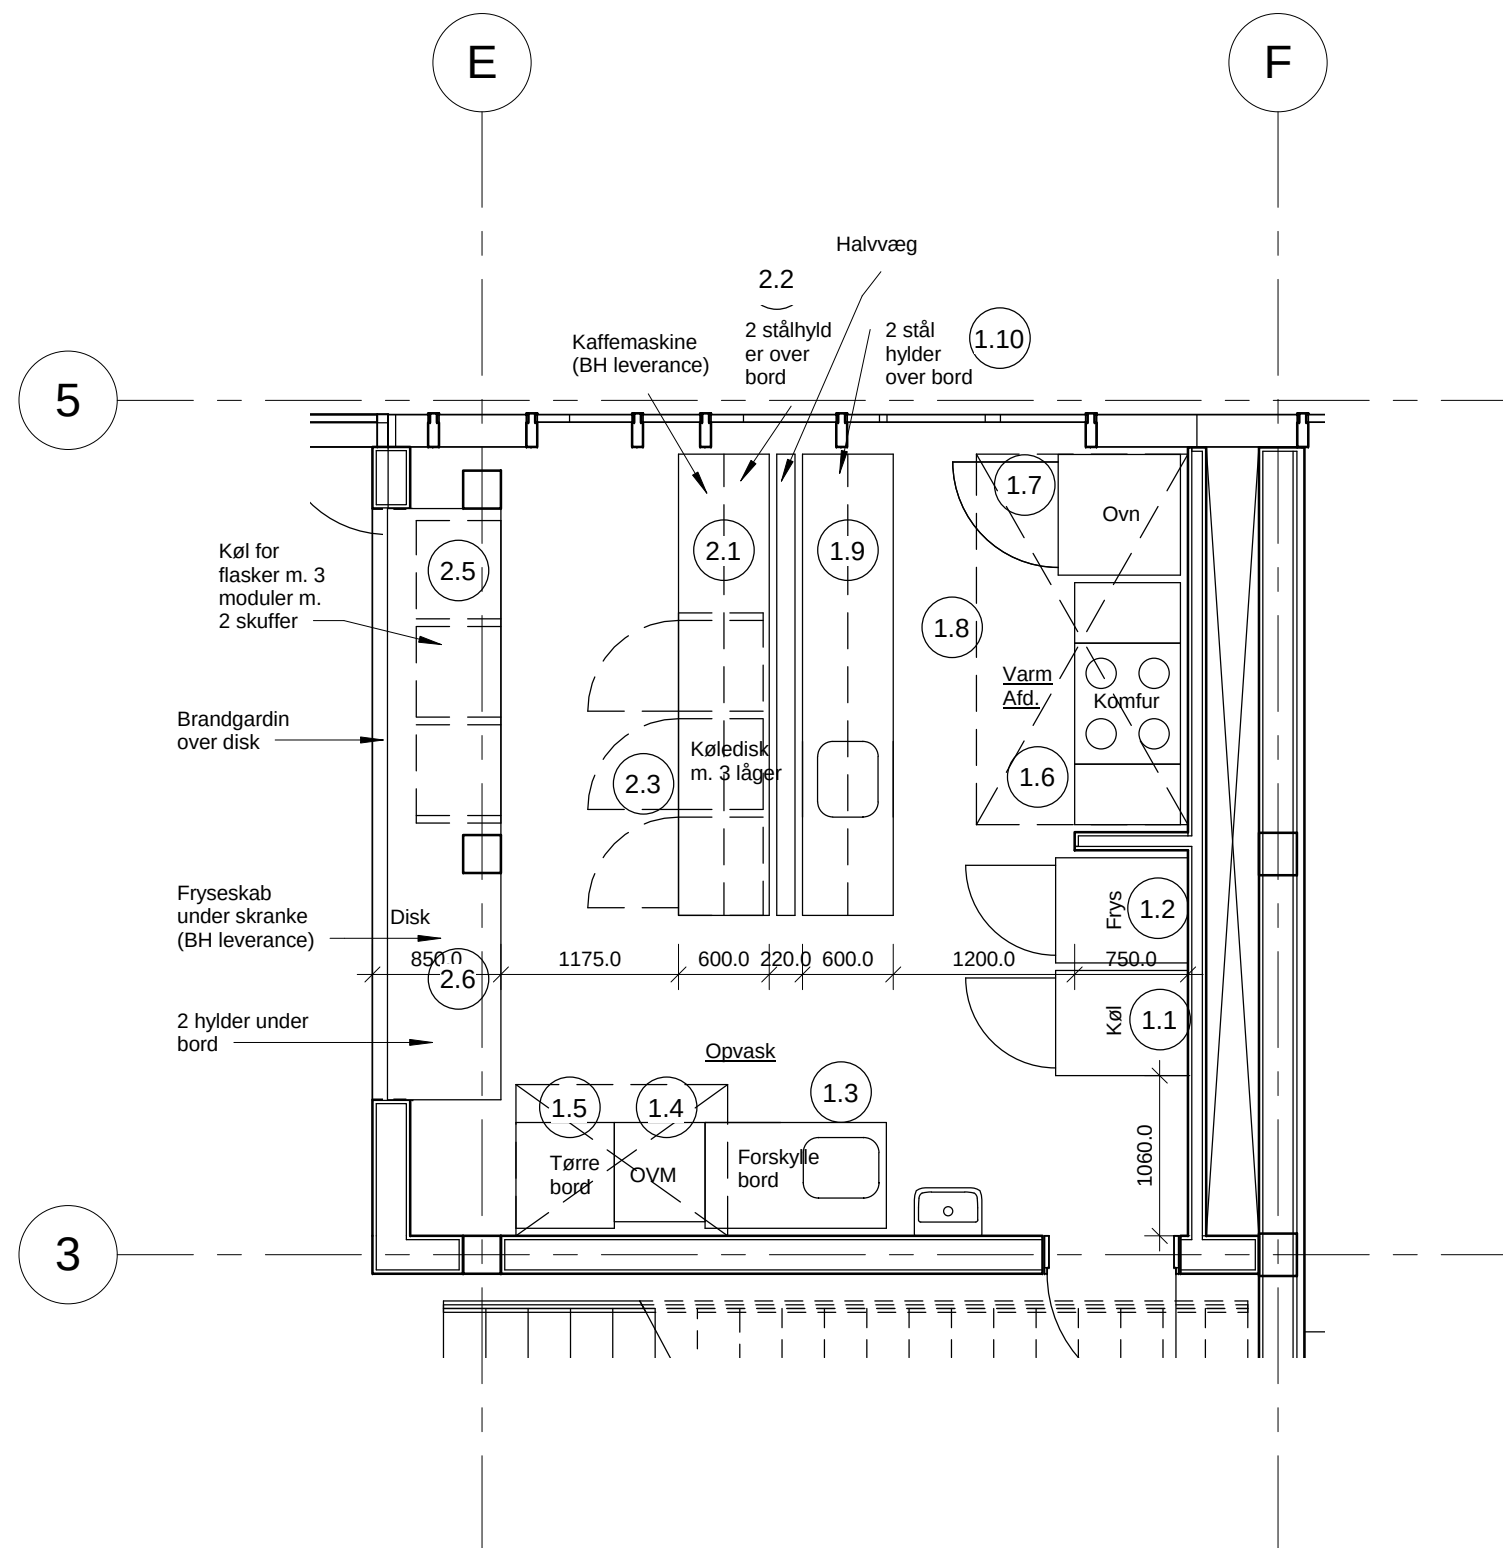

Skitse SK-A-064
 COBE - 2013.10.29
 Plan Cafe køkken - Forslag 1
 1:50@A3 s. 1/2

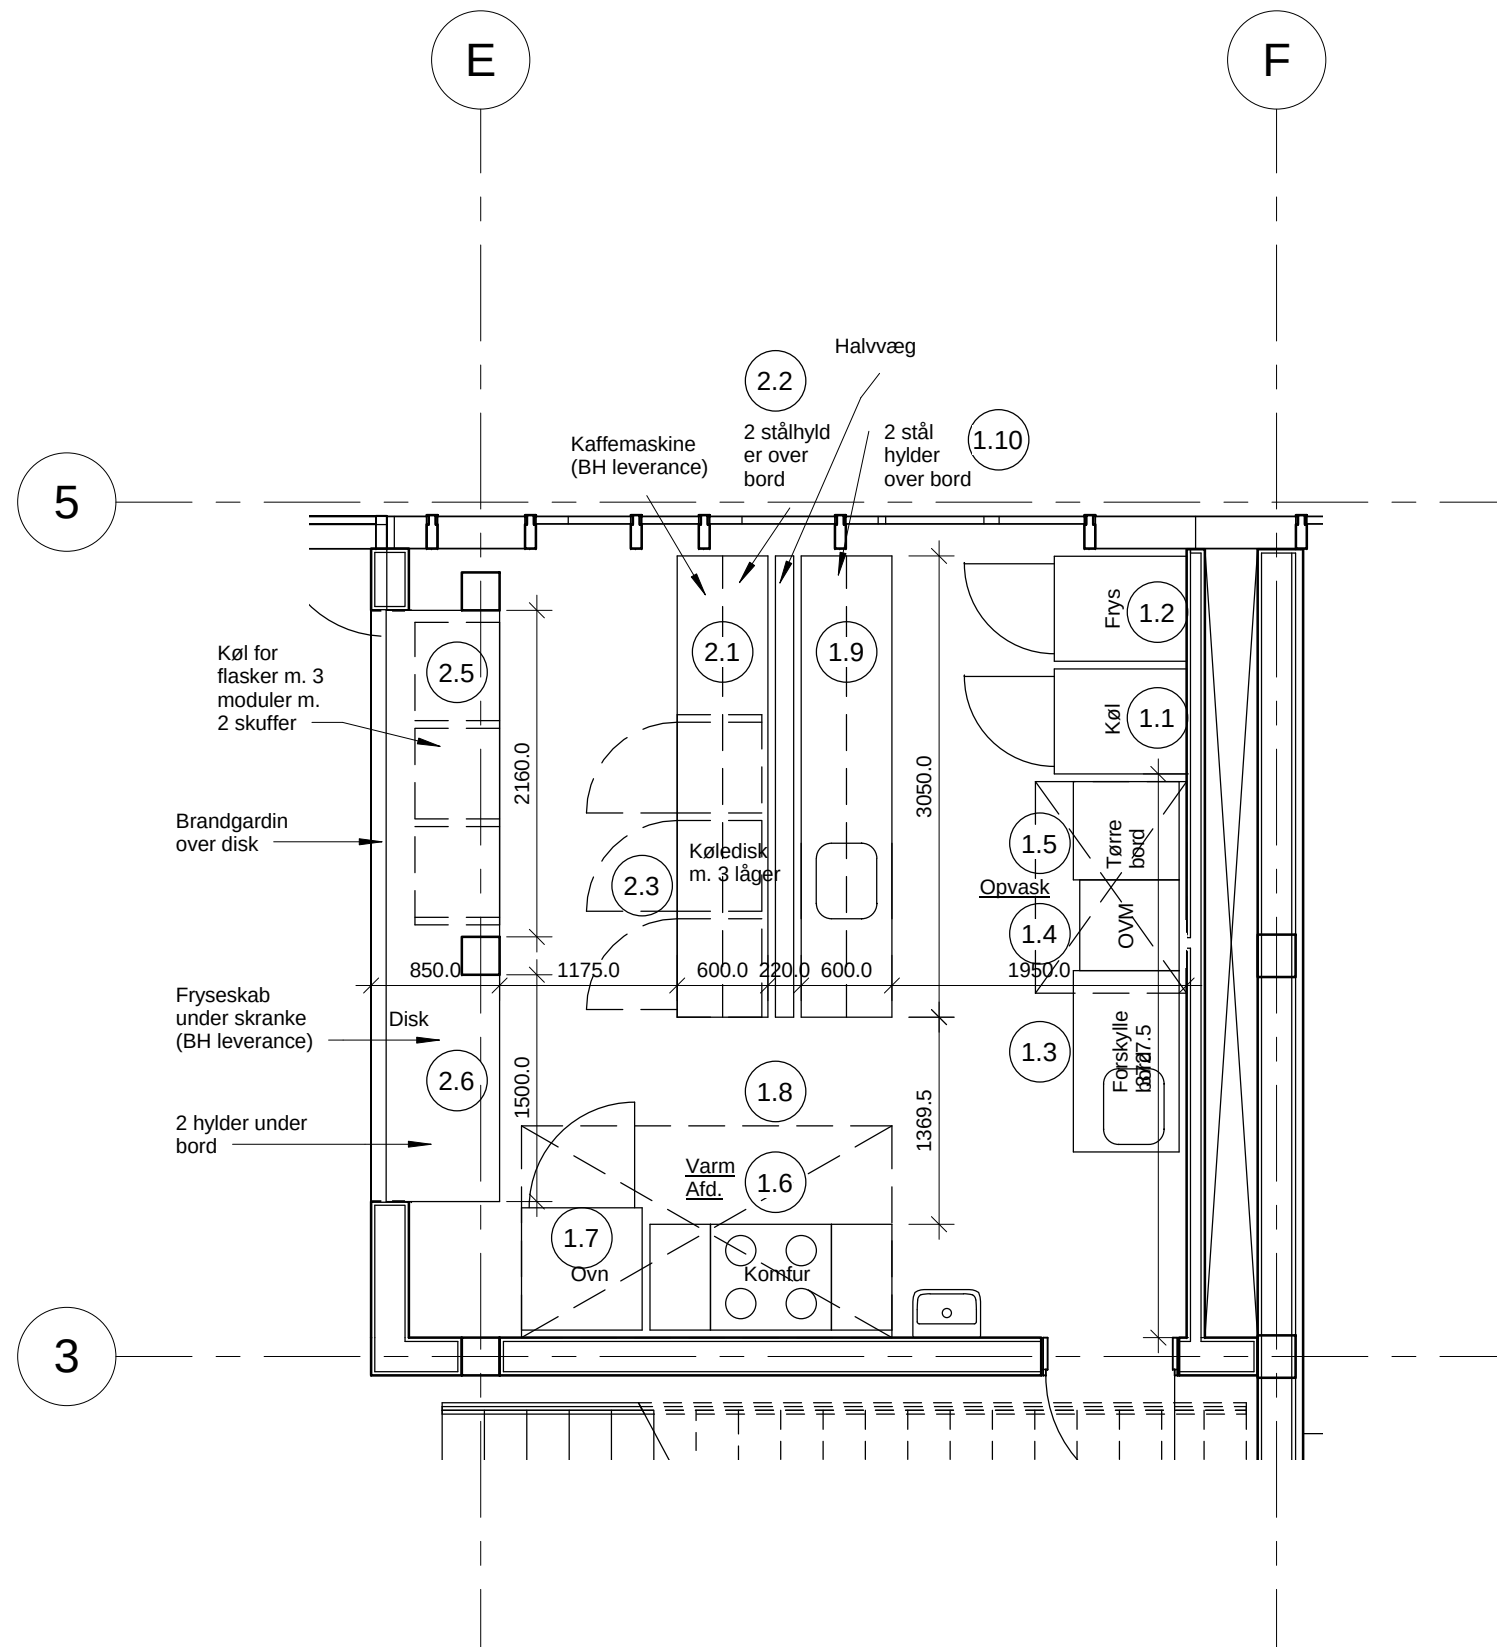

Skitse SK-A-064
 COBE - 2013.10.29
 Plan Cafe køkken - Forslag 2
 1:50@A3 s. 1/2