


Gammelholmvej

Slidlag

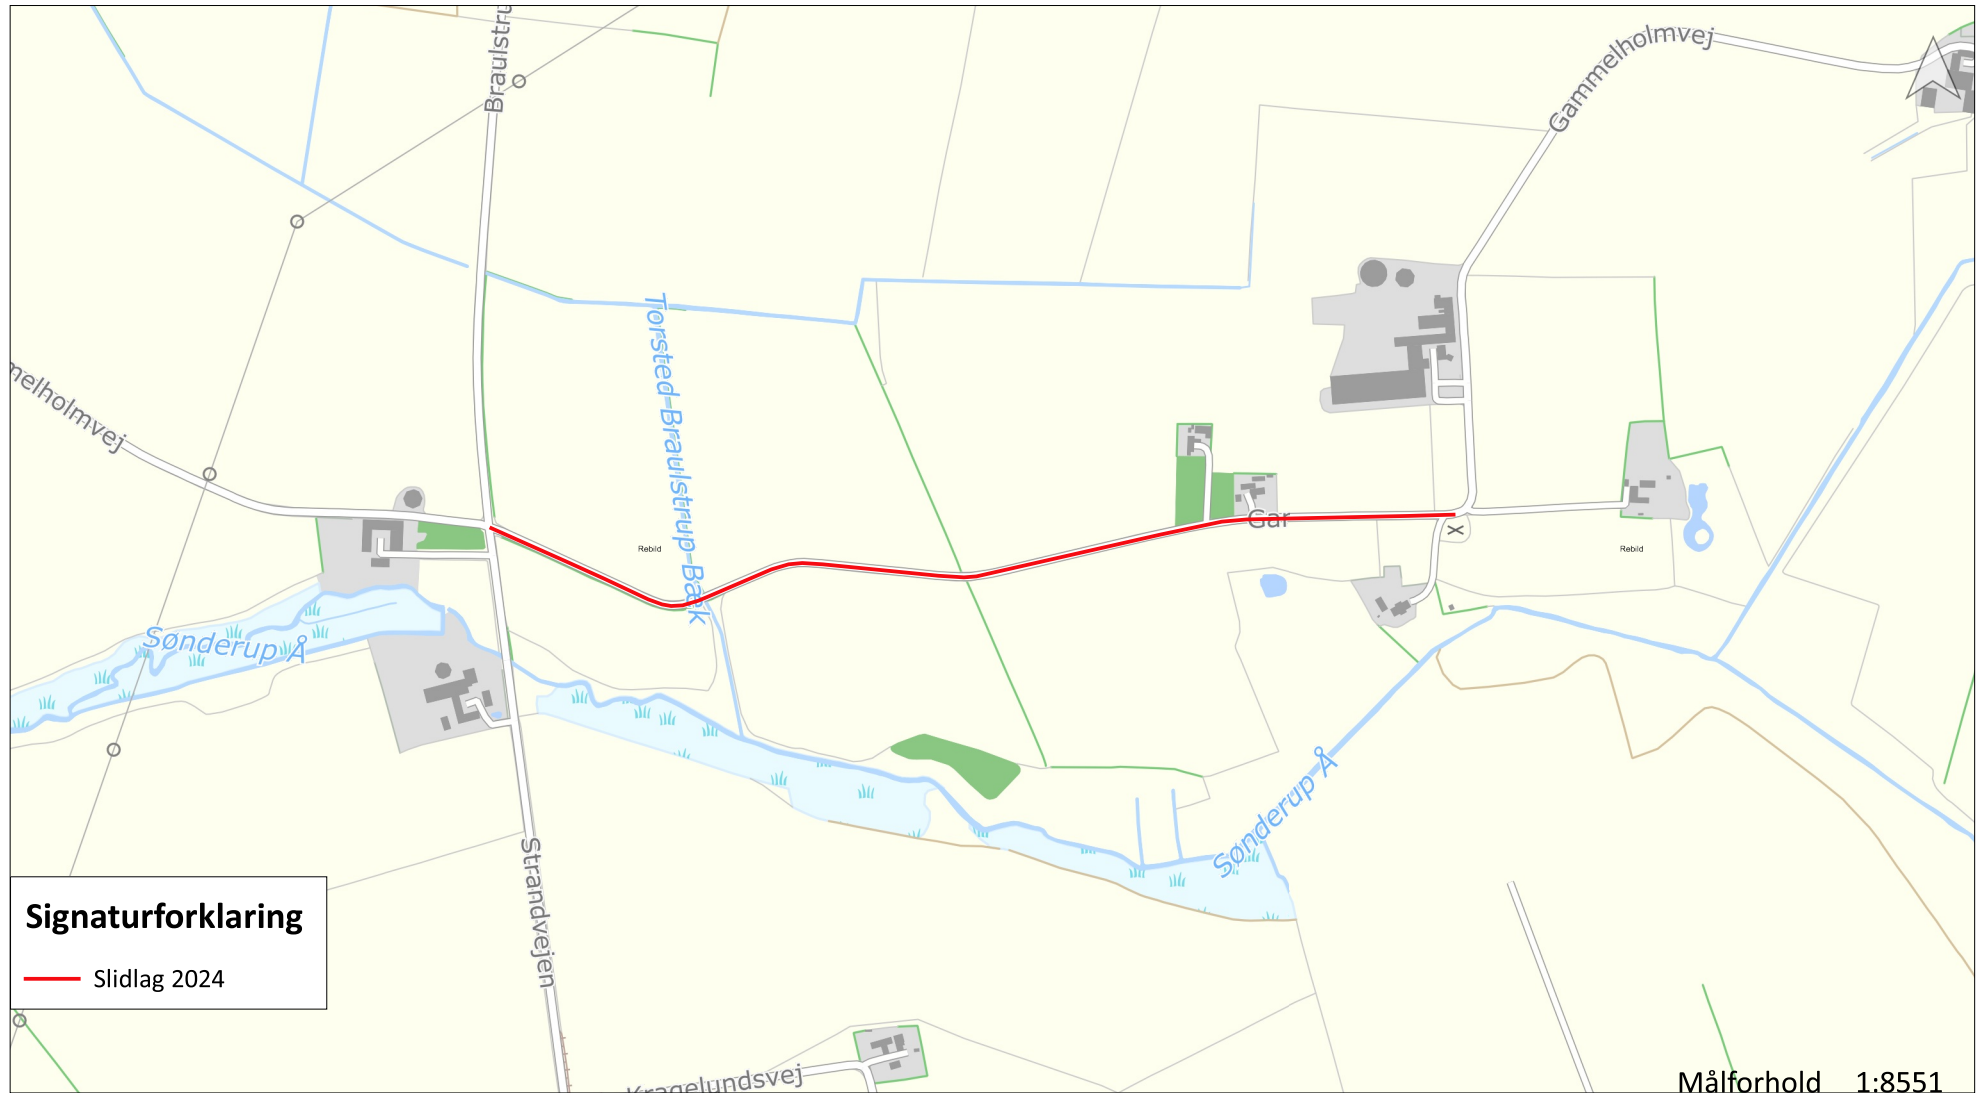

© Styrelsen for Dataforsyning og Infrastruktur

Dato: 08/05/2024
Dorte Marlene Munk Nielsen