


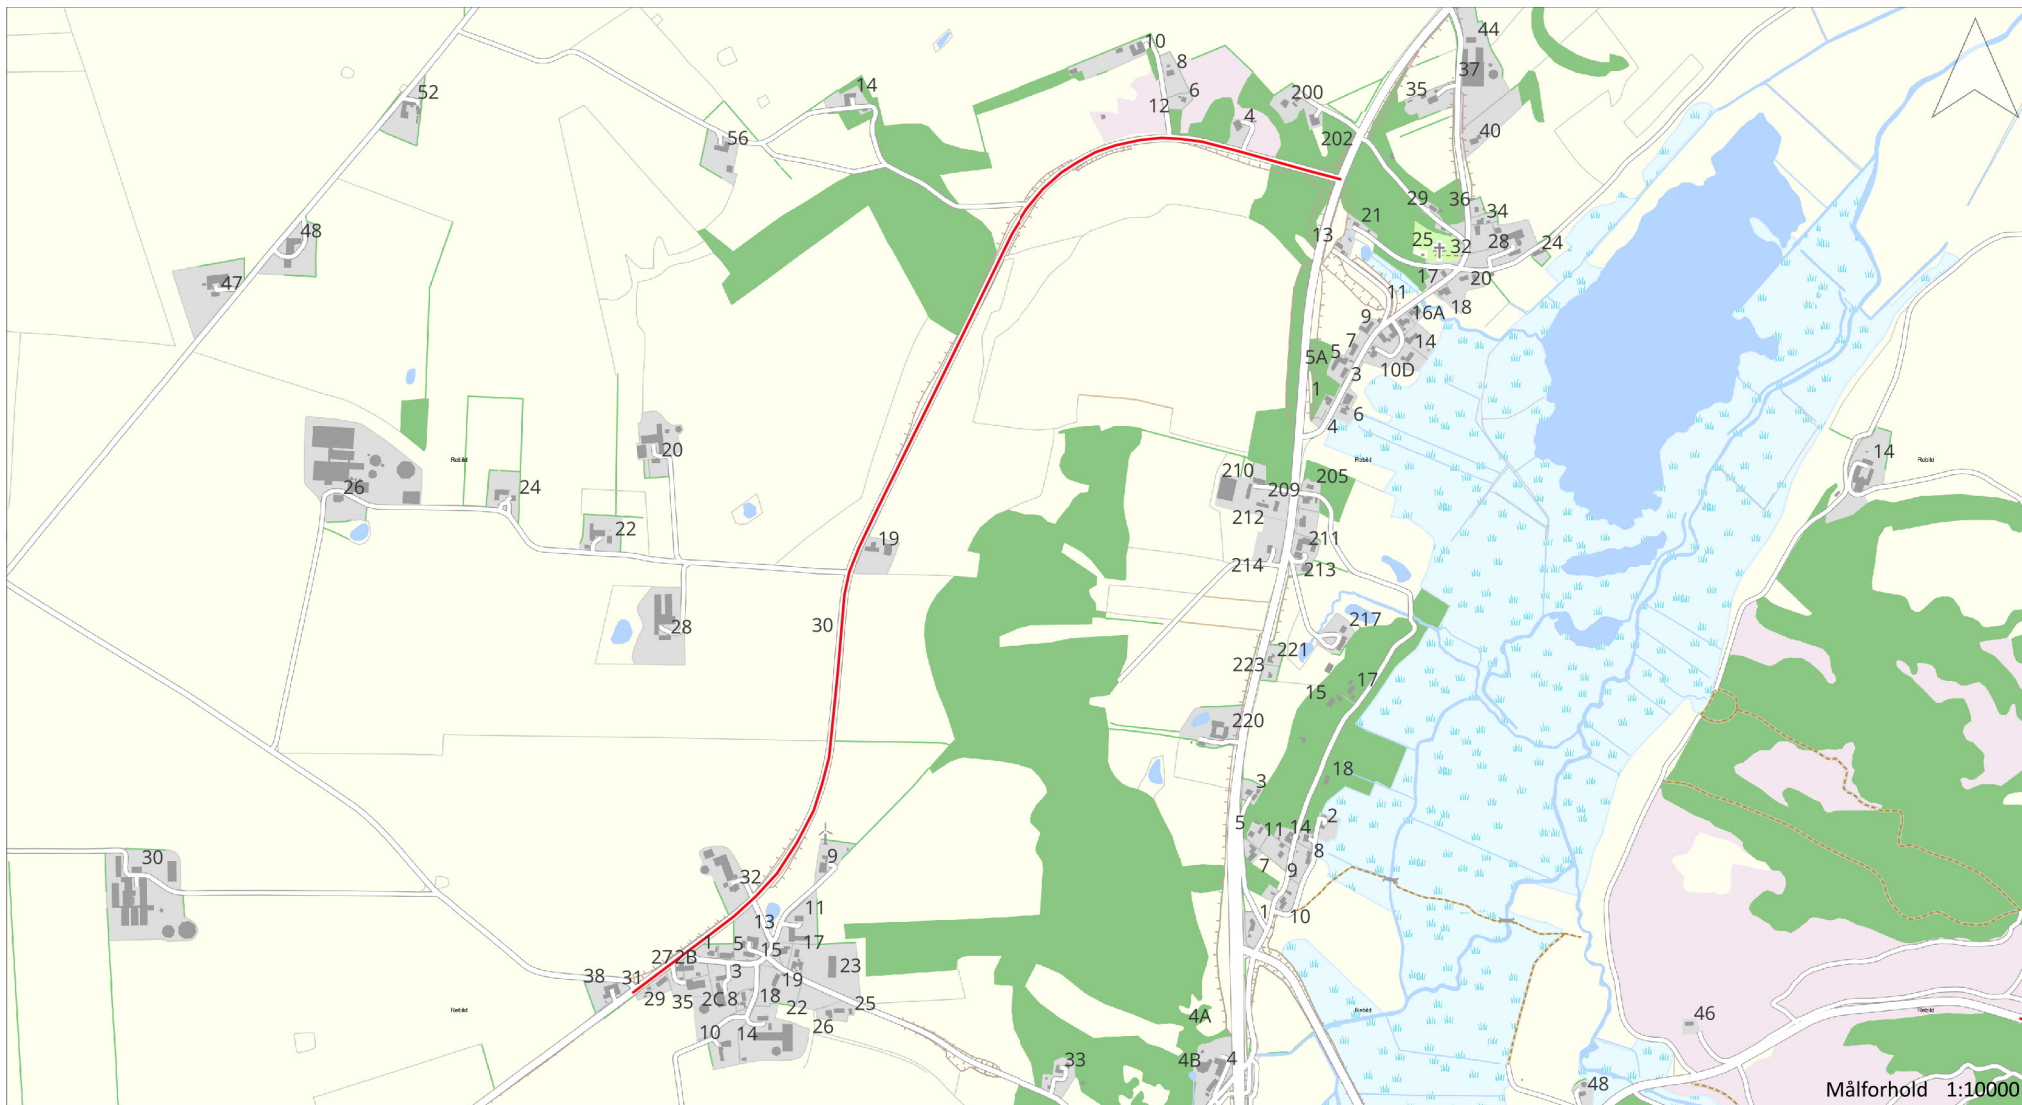

© Styrelsen for Dataforsyning og Infrastruktur

Haverslevvej

Slidlag

Signaturforklaring

— Slidlag 2024



Dato: 29/05/2024  
Dorte Marlene Munk Nielsen