


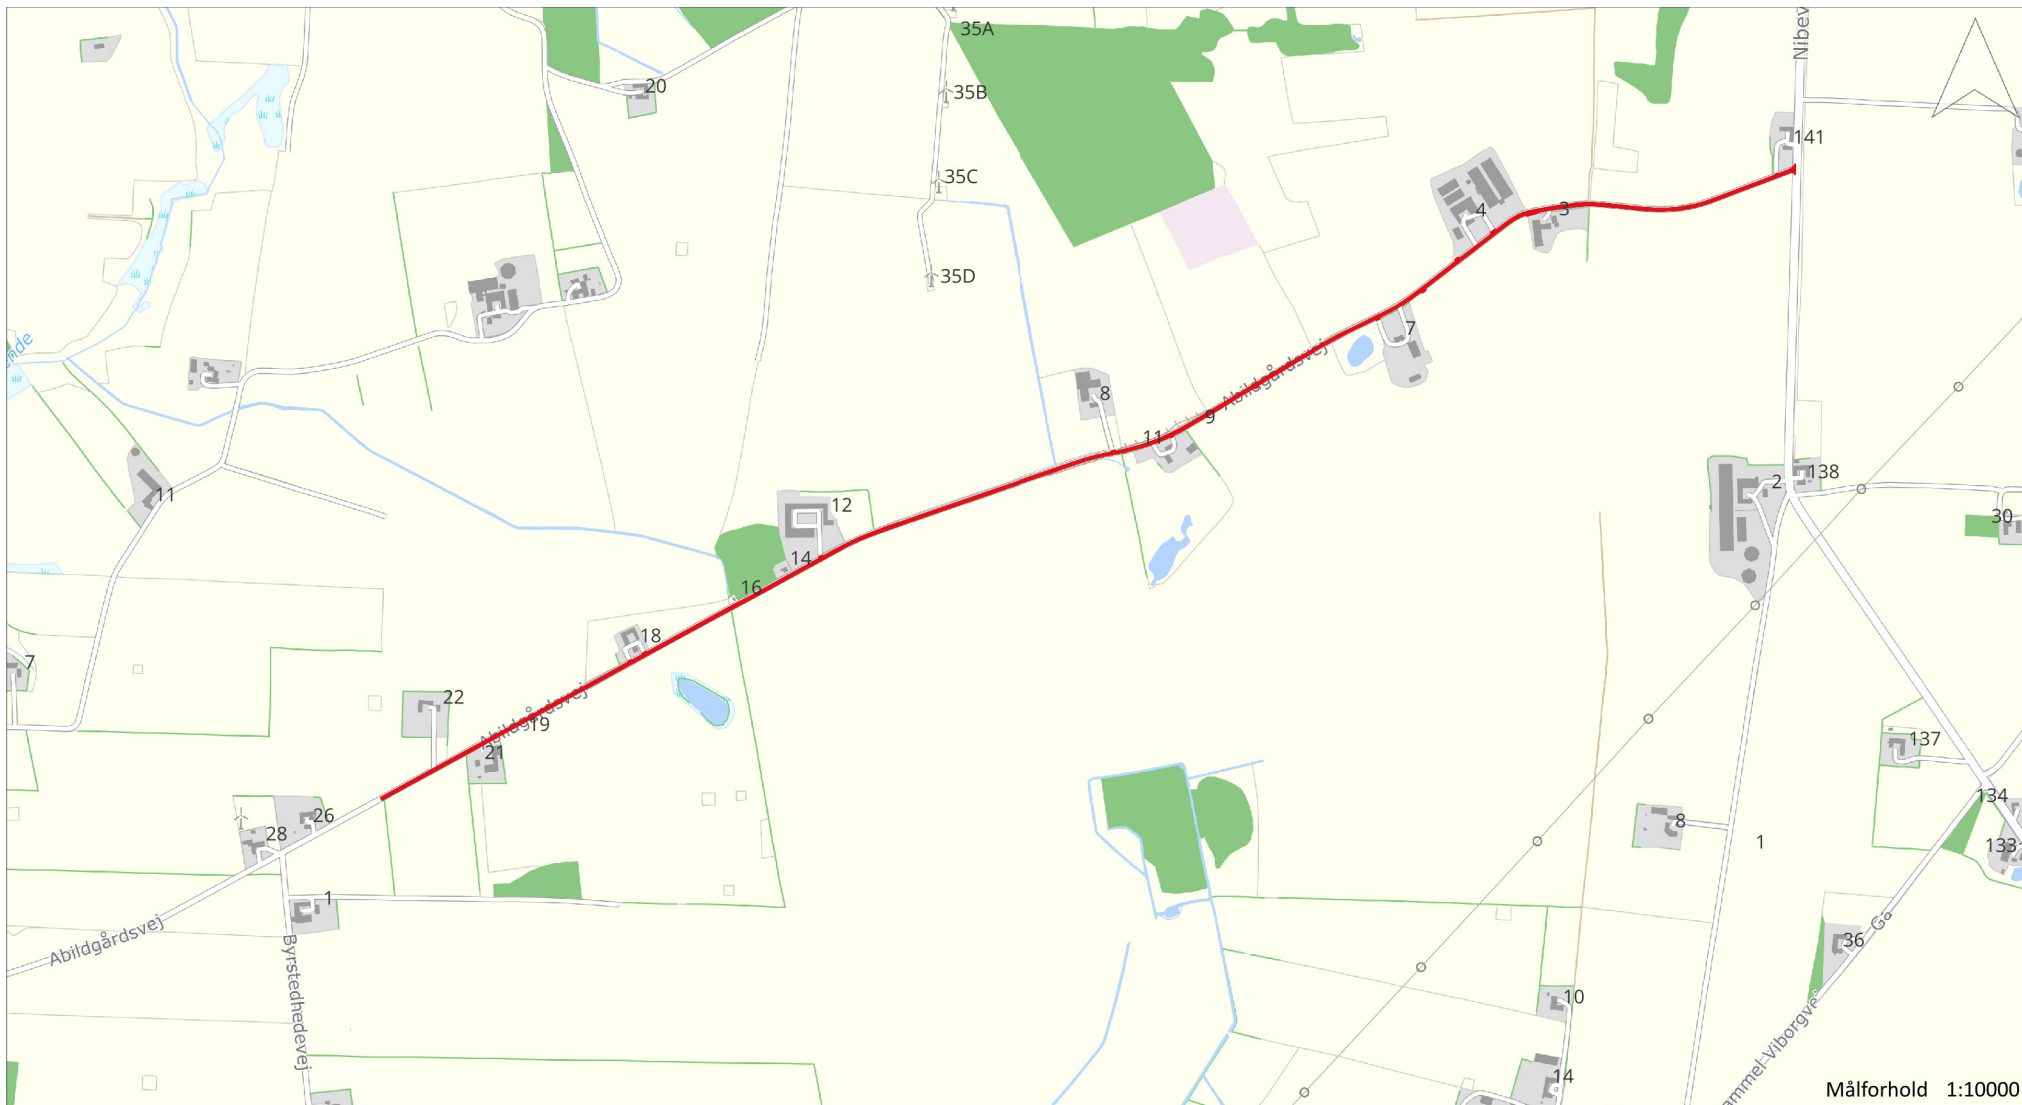

Abildgårdsvej

Slidlag

Signaturforklaring

— Slidlag 2024



Dato: 24/05/2024
Dorte Marlene Munk Nielsen