
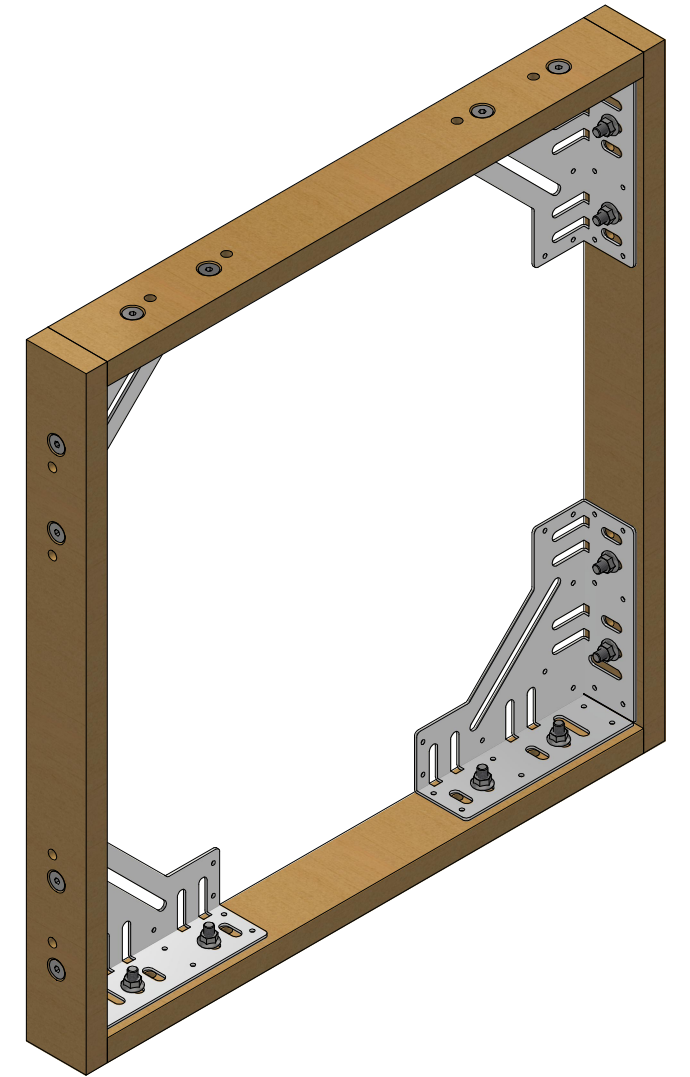


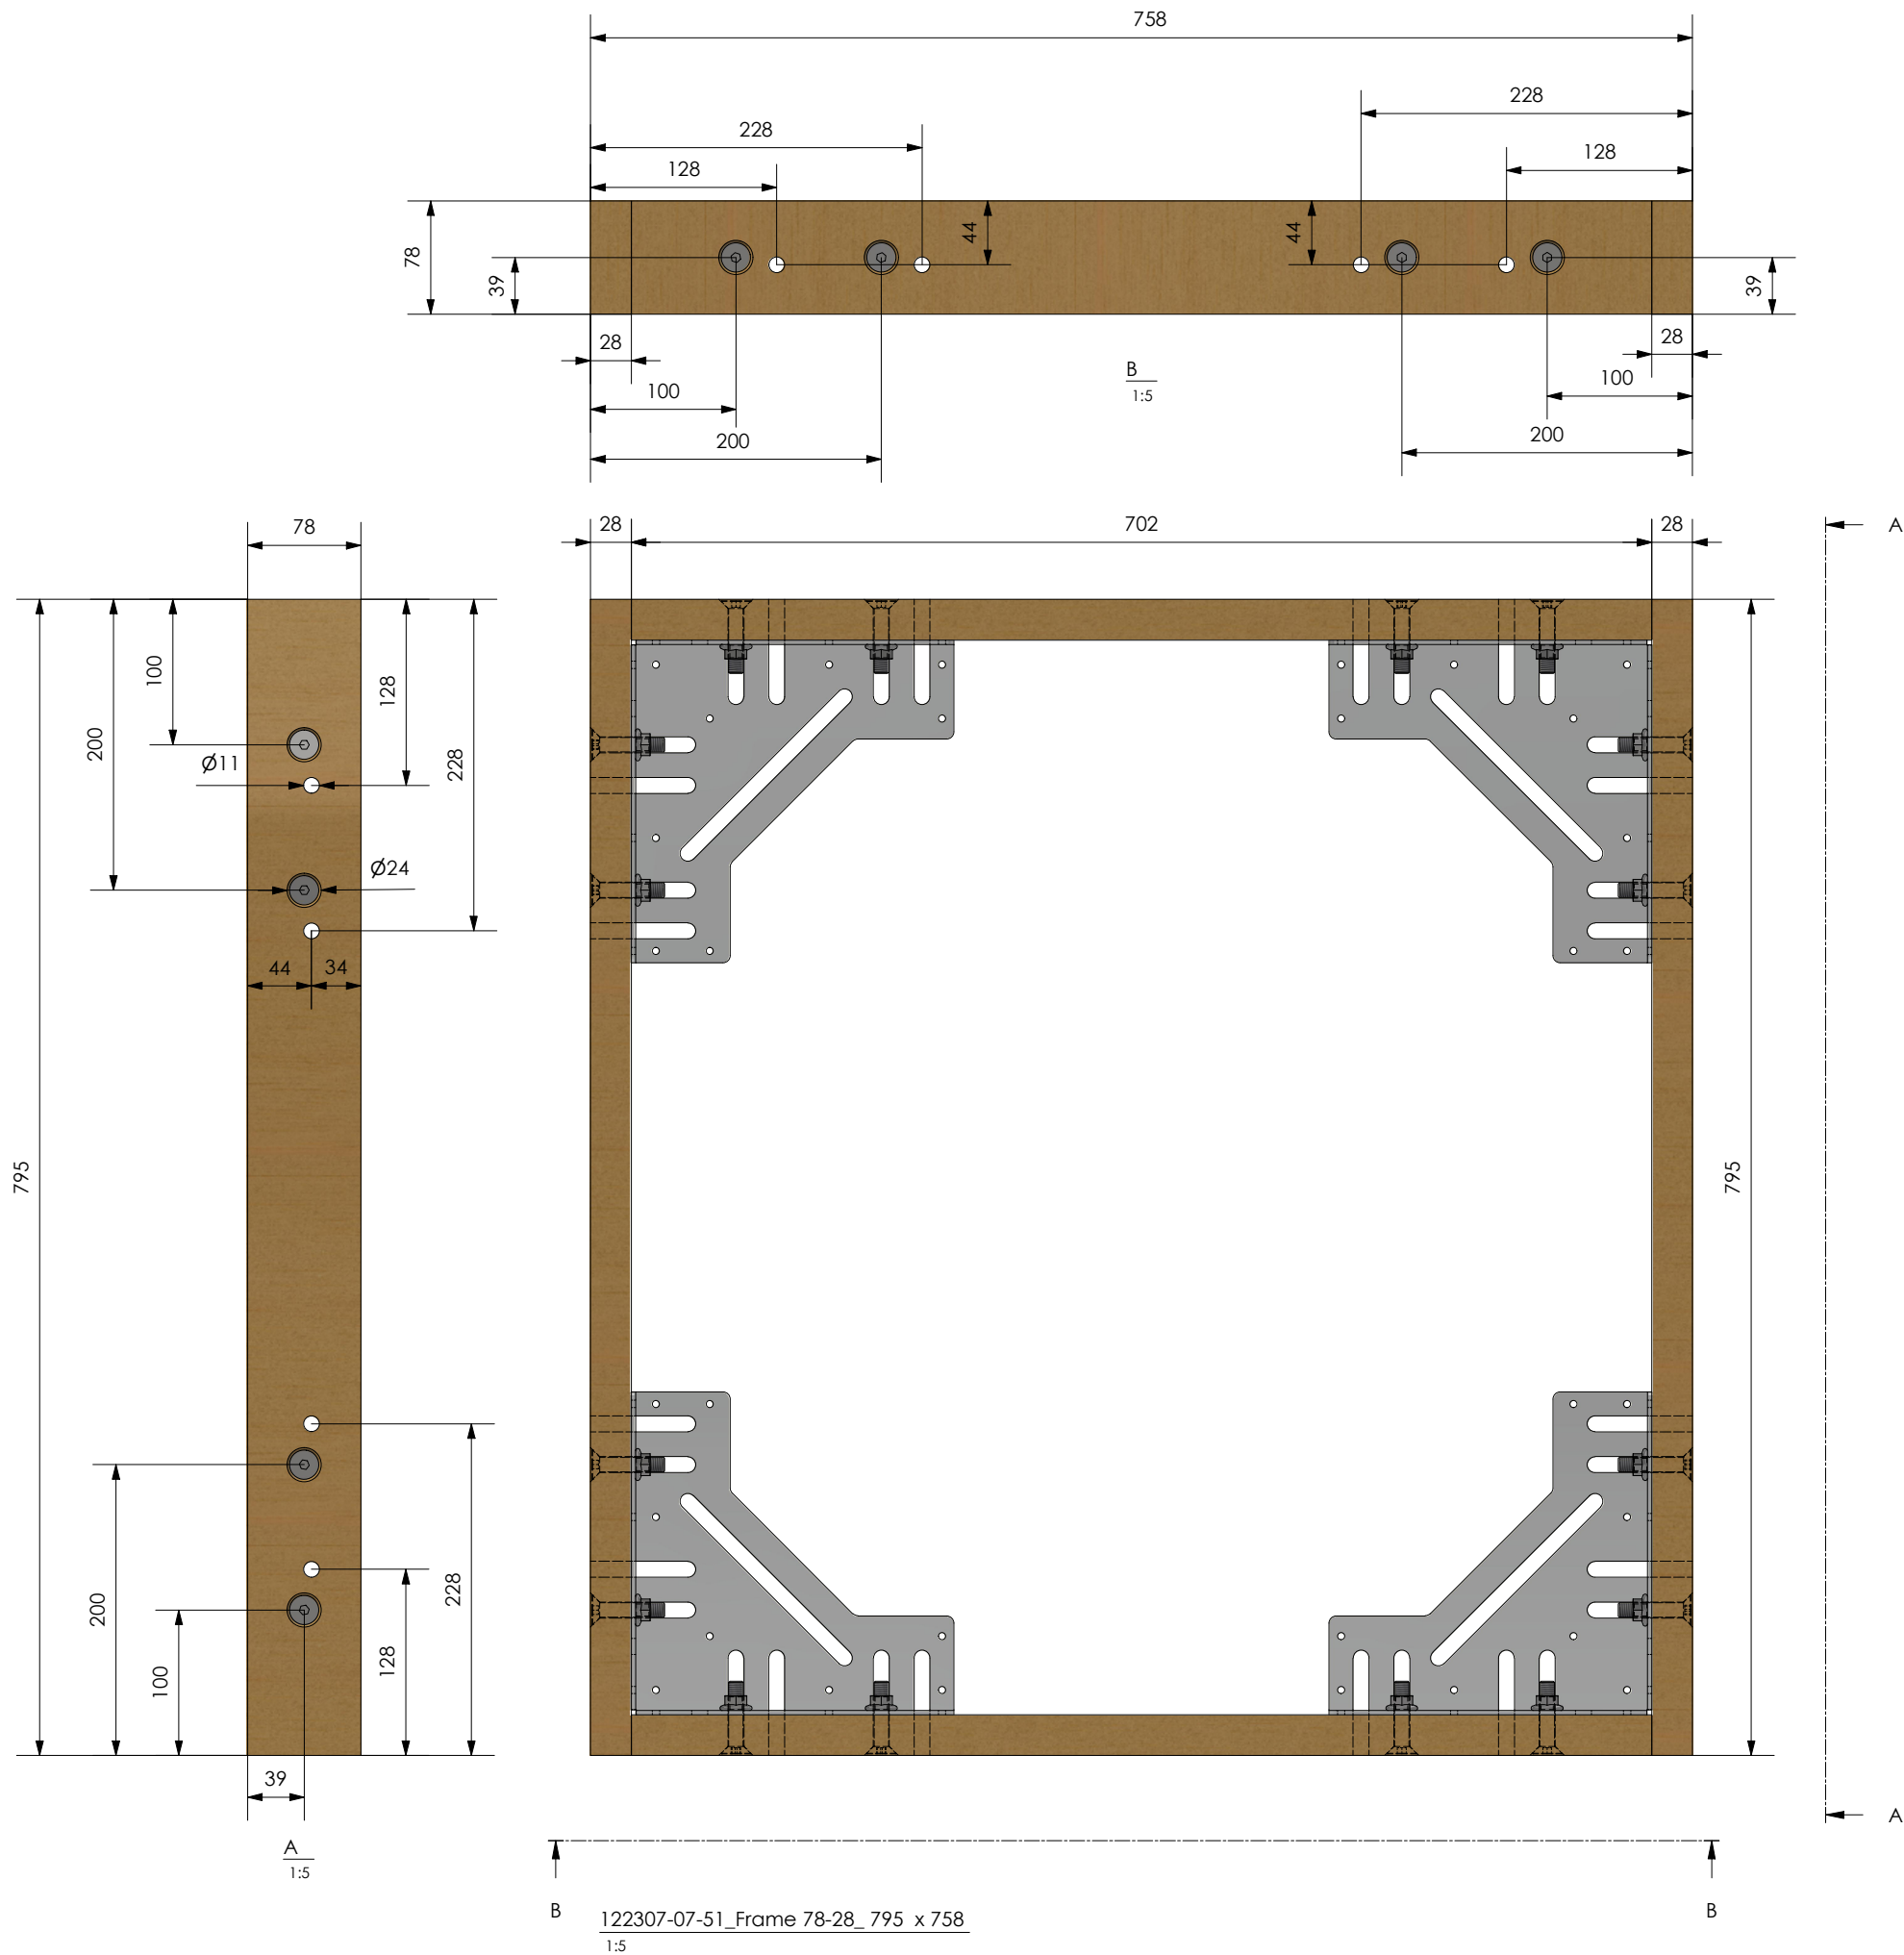

Production: 122307 - Billy Elliot
Set designer: Benjamin La Cour

Stage: Operaen
Premiere: 21-11-2024

Prod. manager: Per Uffelmann - peru@kglteater.dk - tlf. 25 51 79 81
Tech. designer: Lisa Jürgensen - lju@kglteater.dk - tlf. 20 16 73 80

Title: Billy Elliot test frame

Drawn by: MIKB

Controlled:

Approved:

Scale: 1:5 @ A3

Date: 06-05-2024

Draw. no.: 122307-00-100_02 Page 1 of 1